


SUITE 276

Freeport Trade Center

3158 S. 108th E. Avenue -Tulsa, OK 74146

5,791 SF

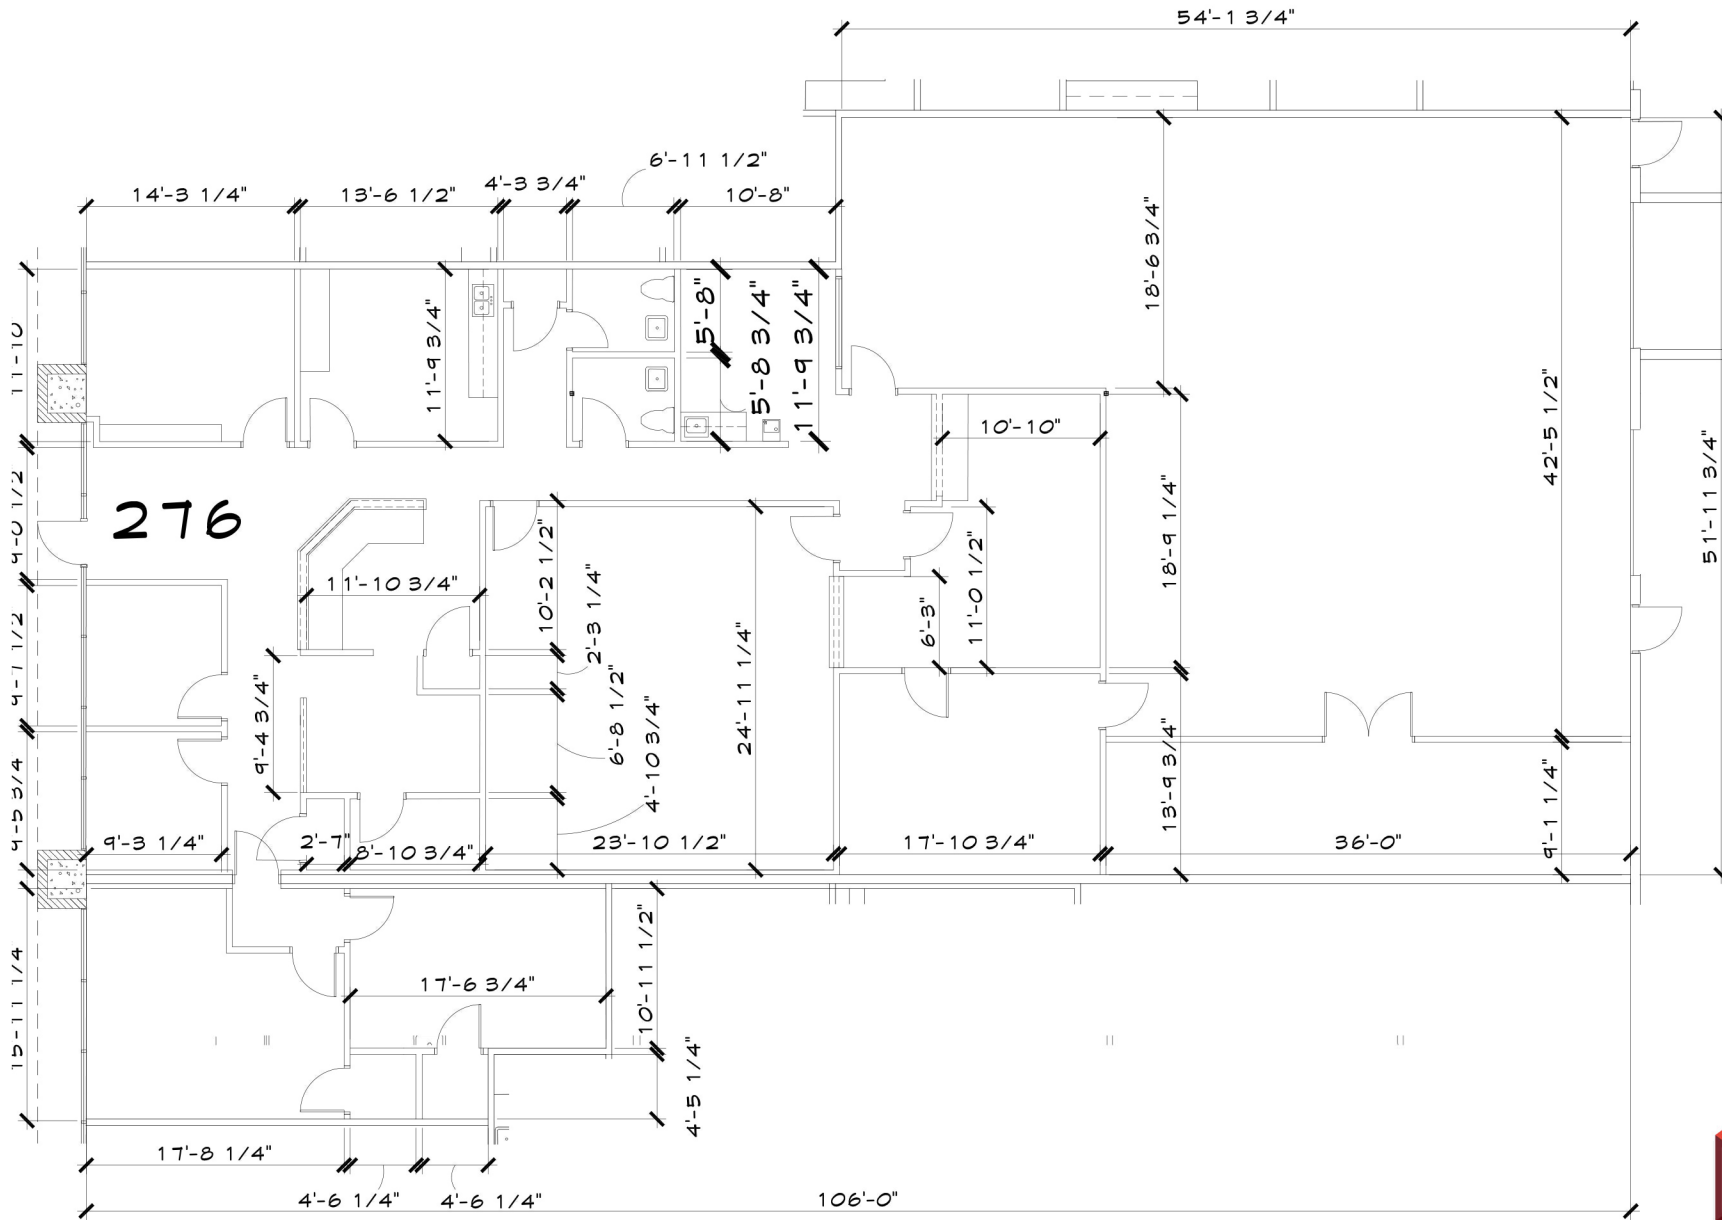

A FLOOR PLAN

SCALE: N.T.S.



NORTH

(918) 492-1983 www.caseusacommercial.com