



**kinslow, keith & todd, inc.**  
 architecture | interiors | engineering  
 tel 918.744.4270  
 fax 918.744.7849  
 2200 south utica place, suite 200  
 tulsa, oklahoma 74114  
 www.kktarchitects.com


SUITE 202

SUITE 204/220

674 RSF

1261 RSF

TOTAL BUILDING  
11349.10 SF

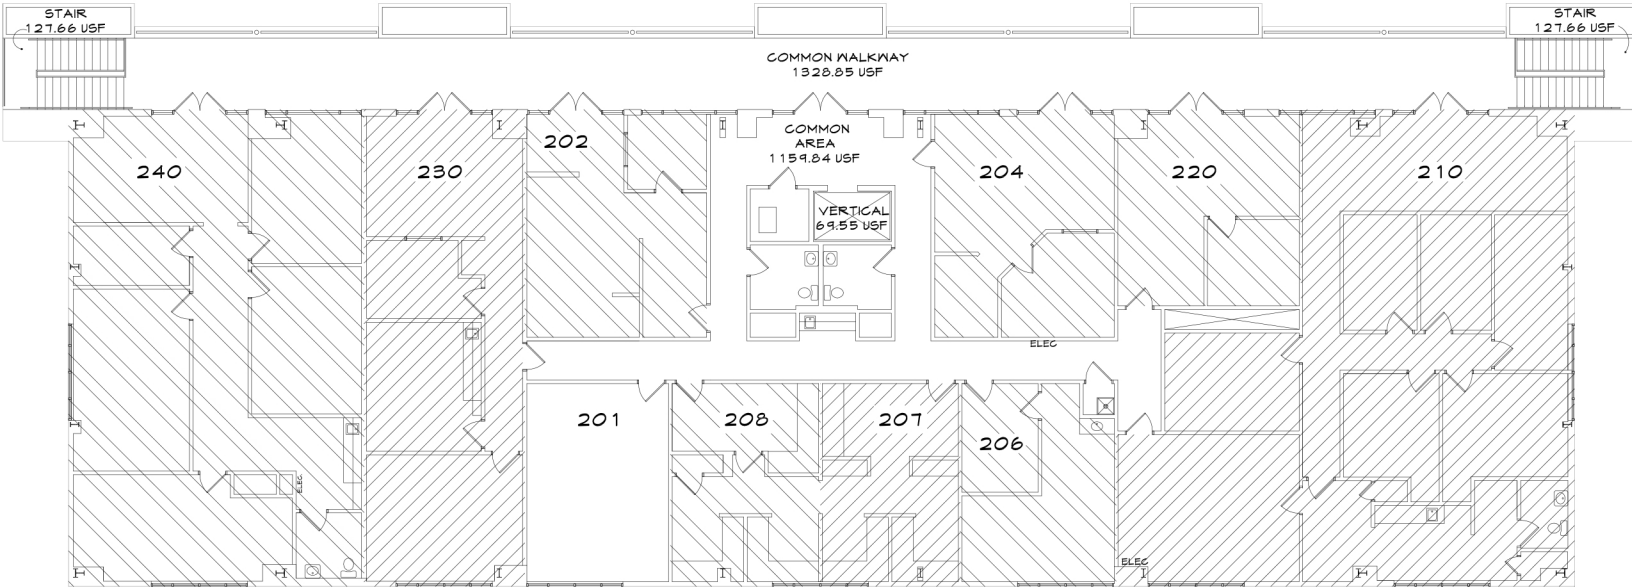

SUITE 240  
WHITNEY MFG. CO.  
2293 RSF

SUITE 230  
SCOTT  
CAMPBELL CPA  
1245 RSF

SUITE 201  
481 RSF

SUITE 208  
MICHAEL  
STEPHENS  
481 RSF

SUITE 207  
481 RSF

SUITE 206  
494 RSF

SUITE 210  
BLACK FOREST  
DECOR  
2804 RSF

**ELM STREET  
MARKET**

329 SOUTH  
ELM STREET  
JENKS, OK  
2ND FLOOR

SCALE	.	N.T.S.
FILE NAME	.	
MANAGER	.	YW
DRAWN BY	.	CH
	.	ELS
07.31.14	.	
	.	
	.	
	.	
	.	